


*****NOTE*****

DIMENSIONS ON PLANS ARE TO SCALE, BUT MAY VARY, DUE TO CONSTRUCTION/CONTRACTOR; UPON THE CONSTRUCTION PHASE BLUE RIDGE ARCHITECTURAL DESIGNS IS NOT RESPONSIBLE FOR ANY DEFICIENCIES/ERRORS OR CHANGES IN THE FABRICATION PROCESS.


INSTALL ALL FOOTINGS & FOUNDATION STRUCTURES PER CODE/AREA REQUIREMENTS

UPON CONSTRUCTION; ALL FLOOR STRUCTURES, EXT. & INT. WALLS, ROOF SYSTEMS, ETC... ARE TO BE FABRICATED PER BUILDING CODE/ AREA SPECS


HDR BEAM BREAKS SHOULD LAND @ POSTS

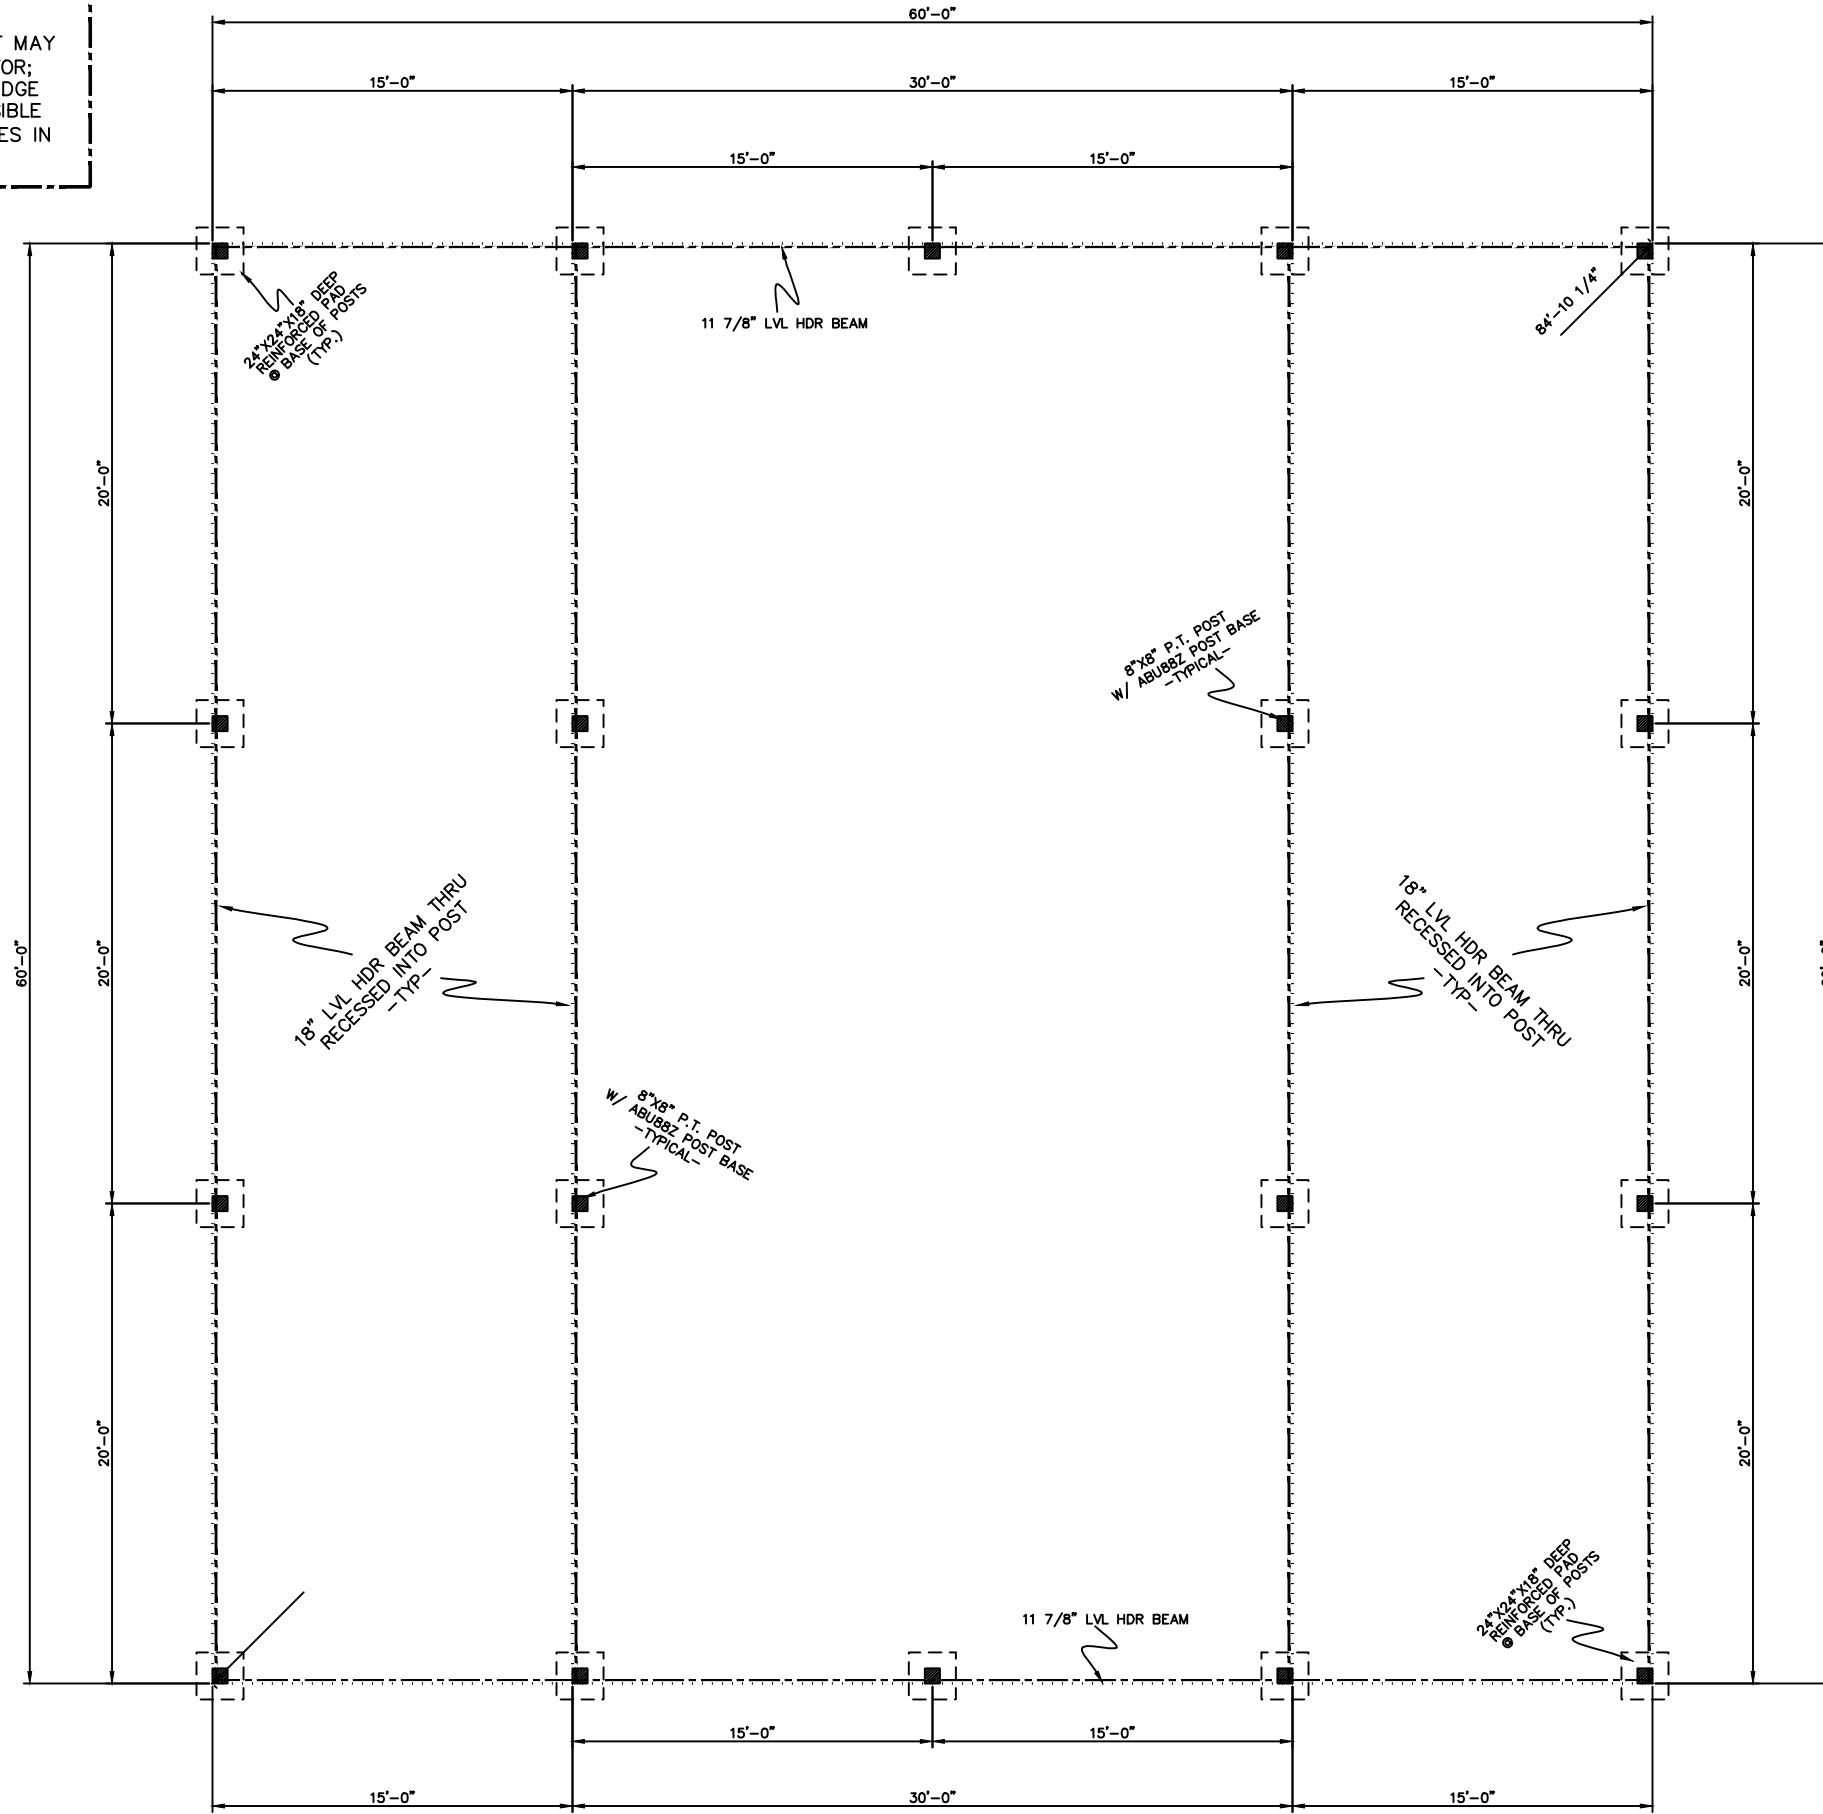


STRUCTURE LAYOUT

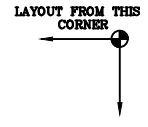


REVISED: *-1-16	DESIGN DATE: 4-11-16	DESIGN ORIGIN: SKETCH	MODELED & DETAILED BY: JIM	REVIEWED BY: JIM	1 SHEET No.
WETOGA PAVILION			STRUCTURE LAYOUT		
BLUE RIDGE ARCHITECTURAL DESIGNS			1ST FLOOR AREA		
EMAIL: blueridgearchitectdesigns@yahoo.com			N/A		
					SCALE: 1/8" = 1'-0"

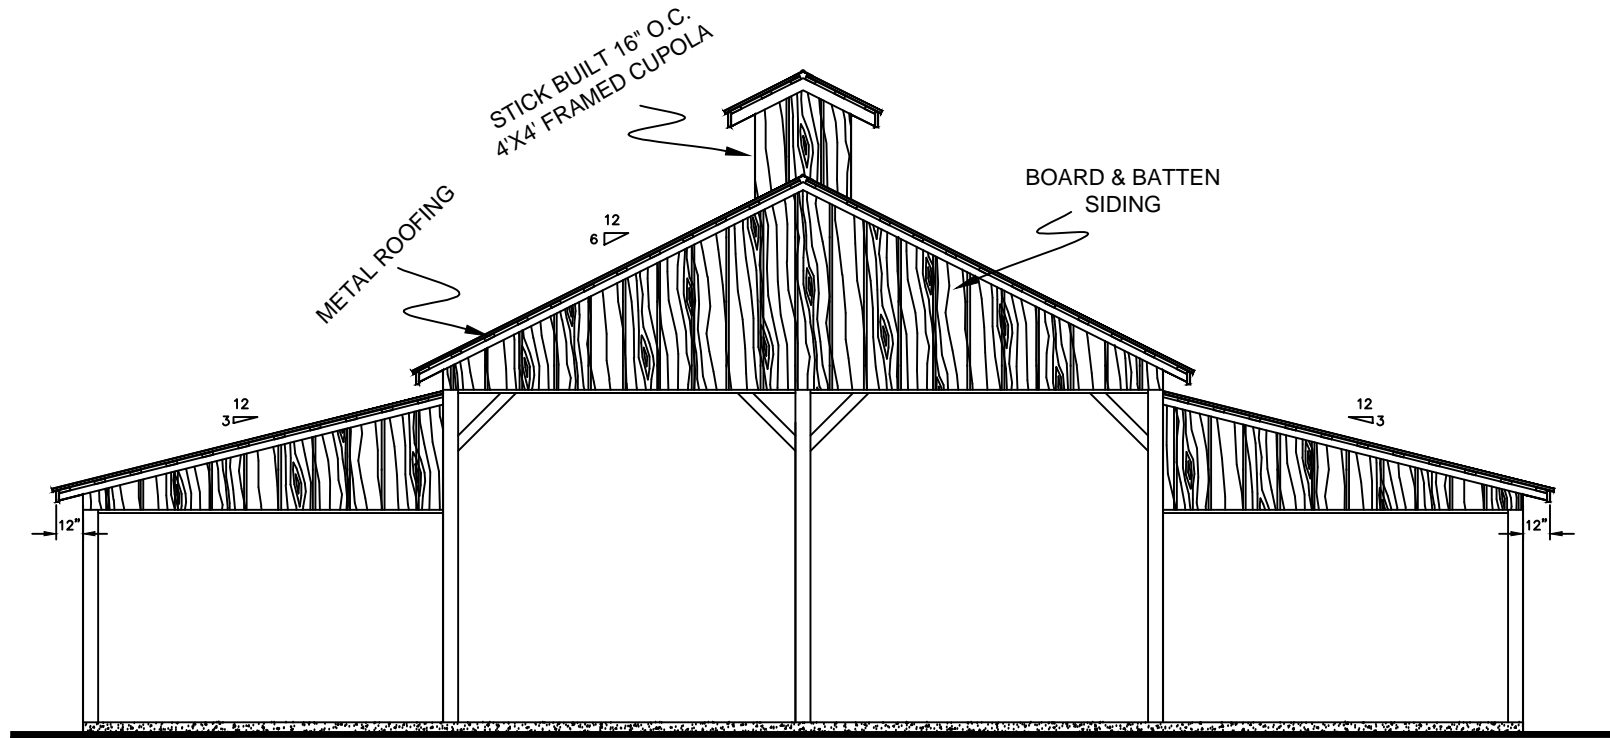

FRONT ELEVATION

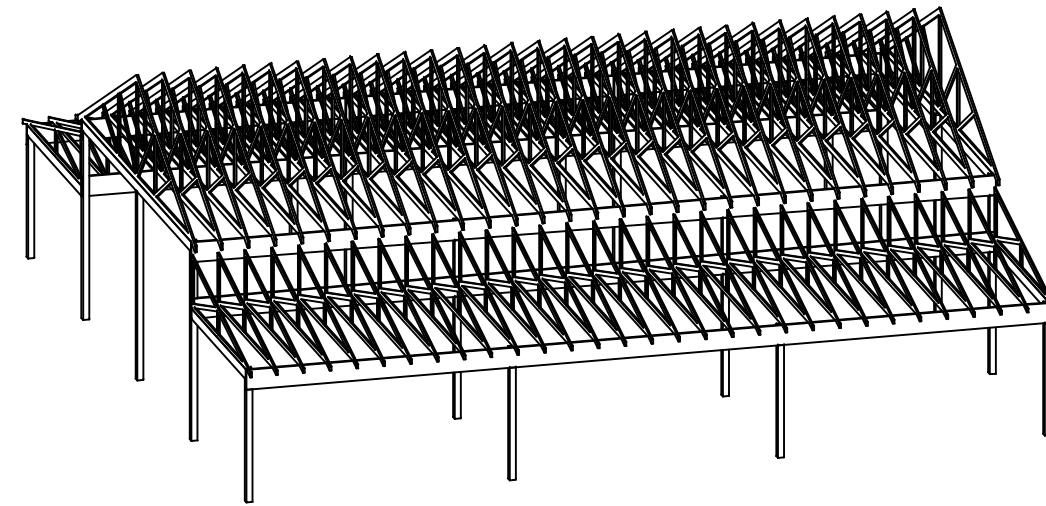

**ISOMETRIC VIEW
-FRAMING LAYOUT-**

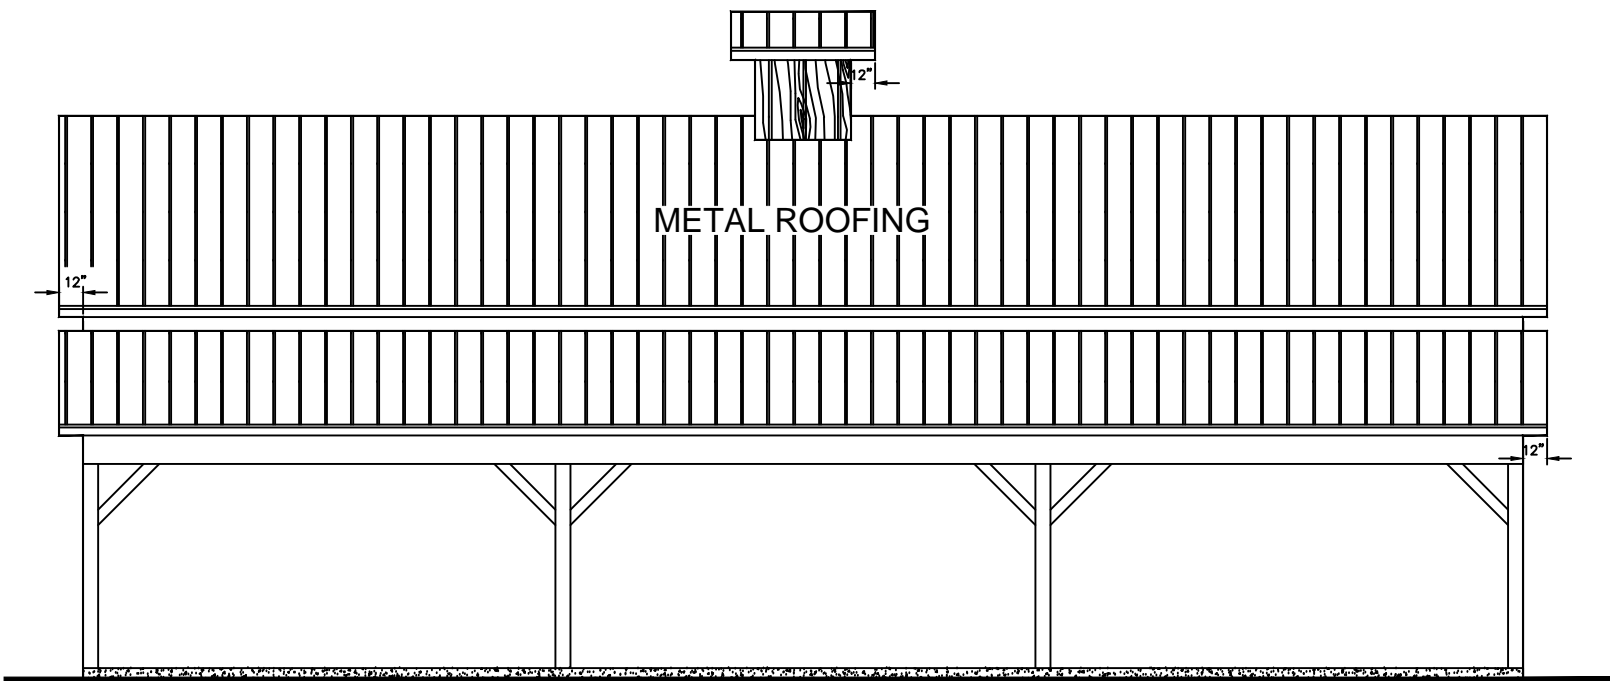

RIGHT SIDE ELEVATION

HDR BEAM
BREAKS SHOULD
LAND @ POSTS

UPON CONSTRUCTION; ALL FLOOR
STRUCTURES, EXT. & INT. WALLS,
ROOF SYSTEMS, ETC... ARE TO BE
FABRICATED PER BUILDING CODE/
AREA SPECS

INSTALL ALL FOOTINGS &
FOUNDATION STRUCTURES PER
CODE/AREA REQUIREMENTS

*****NOTE*****
ELEVATIONS ARE PICTORIAL REPRESENTATIONS OF THE
STRUCTURES FORM; UPON CONSTRUCTION ALL
STRUCTURES, EXT. & INT. WALLS ETC... ARE TO BE
FABRICATED PER AREA BUILDING CODE/SPECS & MAY
OR MAY NOT REFLECT THE ELEVATION SHOWN.
DIMENSIONS ON PLANS ARE TO SCALE BUT MAY VARY
SLIGHTLY, DUE TO CONSTRUCTION, OR CONTRACTOR.



MODELED & DETAILED BY: JM	ELEVATIONS	2	SHEET No.
REVIEWED BY: JM			
AREAS 1ST FLOOR AREA	N/A		
WETOGA PAVILION		SCALE: 1/8" = 1'-0"	
BLUE RIDGE ARCHITECTURAL DESIGNS		EMAIL: blueridgearchitectdesigns@yahoo.com	
REVISED: *-*-*	DESIGN DATE: *-*-*16	DESIGN ORIGIN: SKETCH	

INSTALL ALL FOOTINGS & FOUNDATION STRUCTURES PER CODE/AREA REQUIREMENTS

UPON CONSTRUCTION; ALL FLOOR STRUCTURES, EXT. & INT. WALLS, ROOF SYSTEMS, ETC... ARE TO BE FABRICATED PER BUILDING CODE/AREA SPECS

HDR BEAM BREAKS SHOULD LAND @ POSTS

NOTE
 ELEVATIONS ARE PICTORIAL REPRESENTATIONS OF THE STRUCTURES FORM; UPON CONSTRUCTION ALL STRUCTURES, EXT. & INT. WALLS ETC... ARE TO BE FABRICATED PER AREA BUILDING CODE/SPECS & MAY OR MAY NOT REFLECT THE ELEVATION SHOWN. DIMENSIONS ON PLANS ARE TO SCALE BUT MAY VARY SLIGHTLY, DUE TO CONSTRUCTION, OR CONTRACTOR.

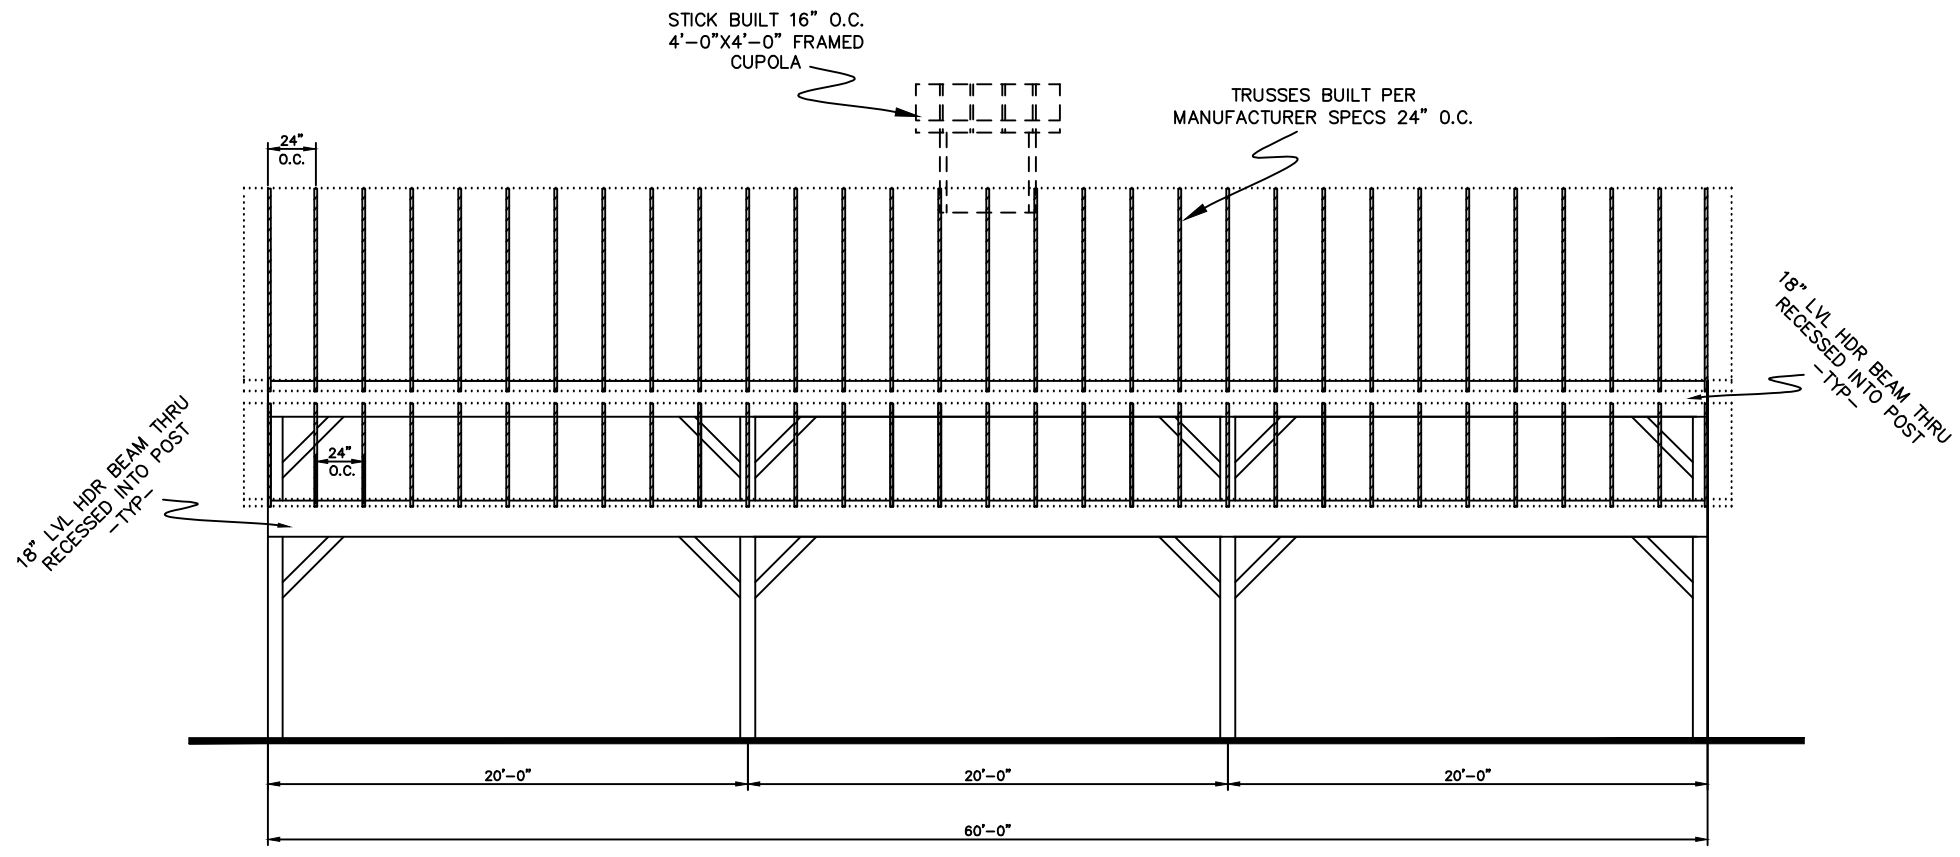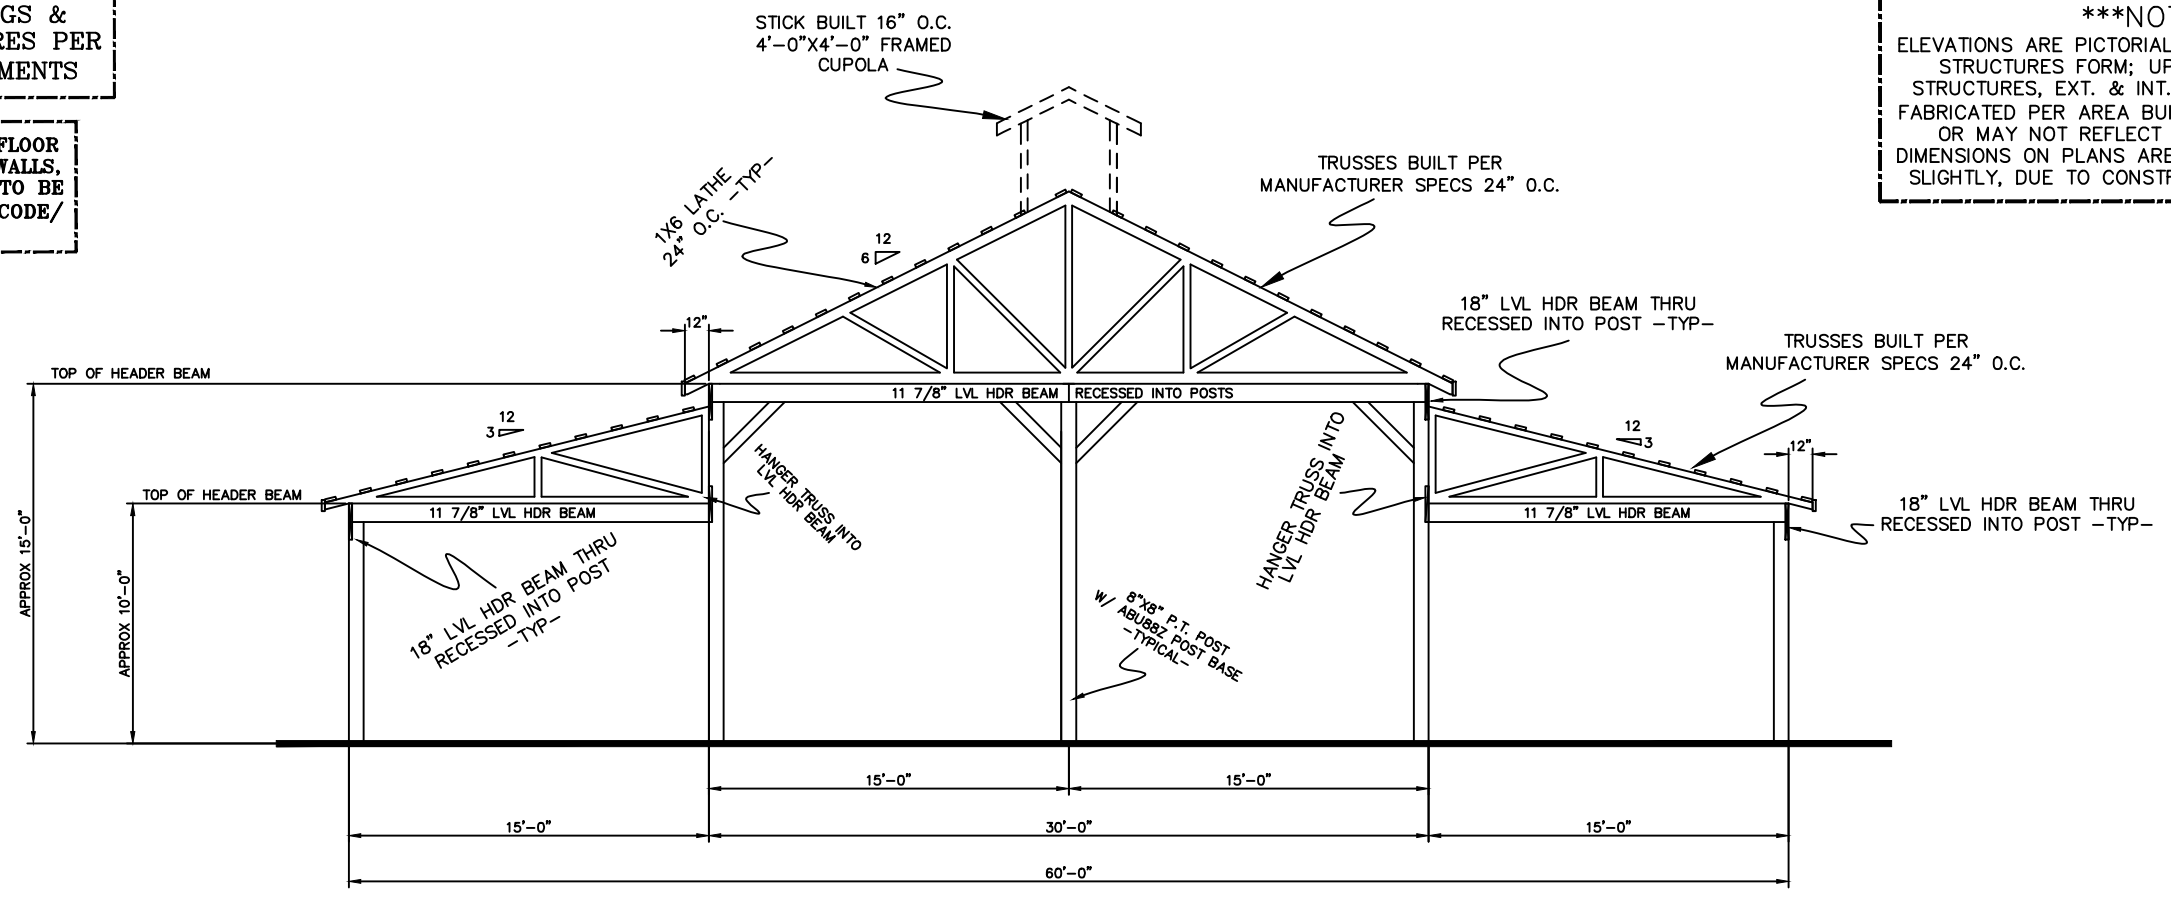

MODELED & DETAIL BY: JM	FRAMING ELEVATIONS	SHEET No. 3
REVIEWED BY: JM		
AREAS N/A		
1ST FLOOR AREA		
WETOGA PAVILION		SCALE: 1/8" = 1'-0"
BLUE RIDGE ARCHITECTURAL DESIGNS		
EMAIL: blueridgearchitectdesigns@yahoo.com		
REVISED: *-*-*		
DESIGN DATE: *-*-*16		
DESIGN ORIGIN: SKETCH		